

**Dock Layout Plan for Goble Dry Dock
and Ship Loading Marina – Dock RFP
(7/25/2022)**




C&S Engineers, Inc.
 499 Col. Eileen Collins Blvd.
 Syracuse, New York 13212
 Phone: 315-455-2000
 Fax: 315-455-9667
 www.cscos.com



**PORT OF OSWEGO AUTHORITY
 REDI-PORT AUTHORITY BOATING CENTER
 GOBLE DRY DOCK AND SHIP YARD
 CO.109 (PIN 03RED02) PHASE 2**

MARK	DATE	DESCRIPTION
REVISIONS		
PROJECT NO:	301.030.002	
DATE:	MARCH 2022	
DRAWN BY:	K. GRAHAM	
DESIGNED BY:	W. PERRINE, P.E.	
CHECKED BY:	J. CAMP, P.E.	
NO ALTERATION PERMITTED HEREON EXCEPT AS PROVIDED UNDER SECTION 7209 SUBDIVISION 2 OF THE NEW YORK EDUCATION LAW		

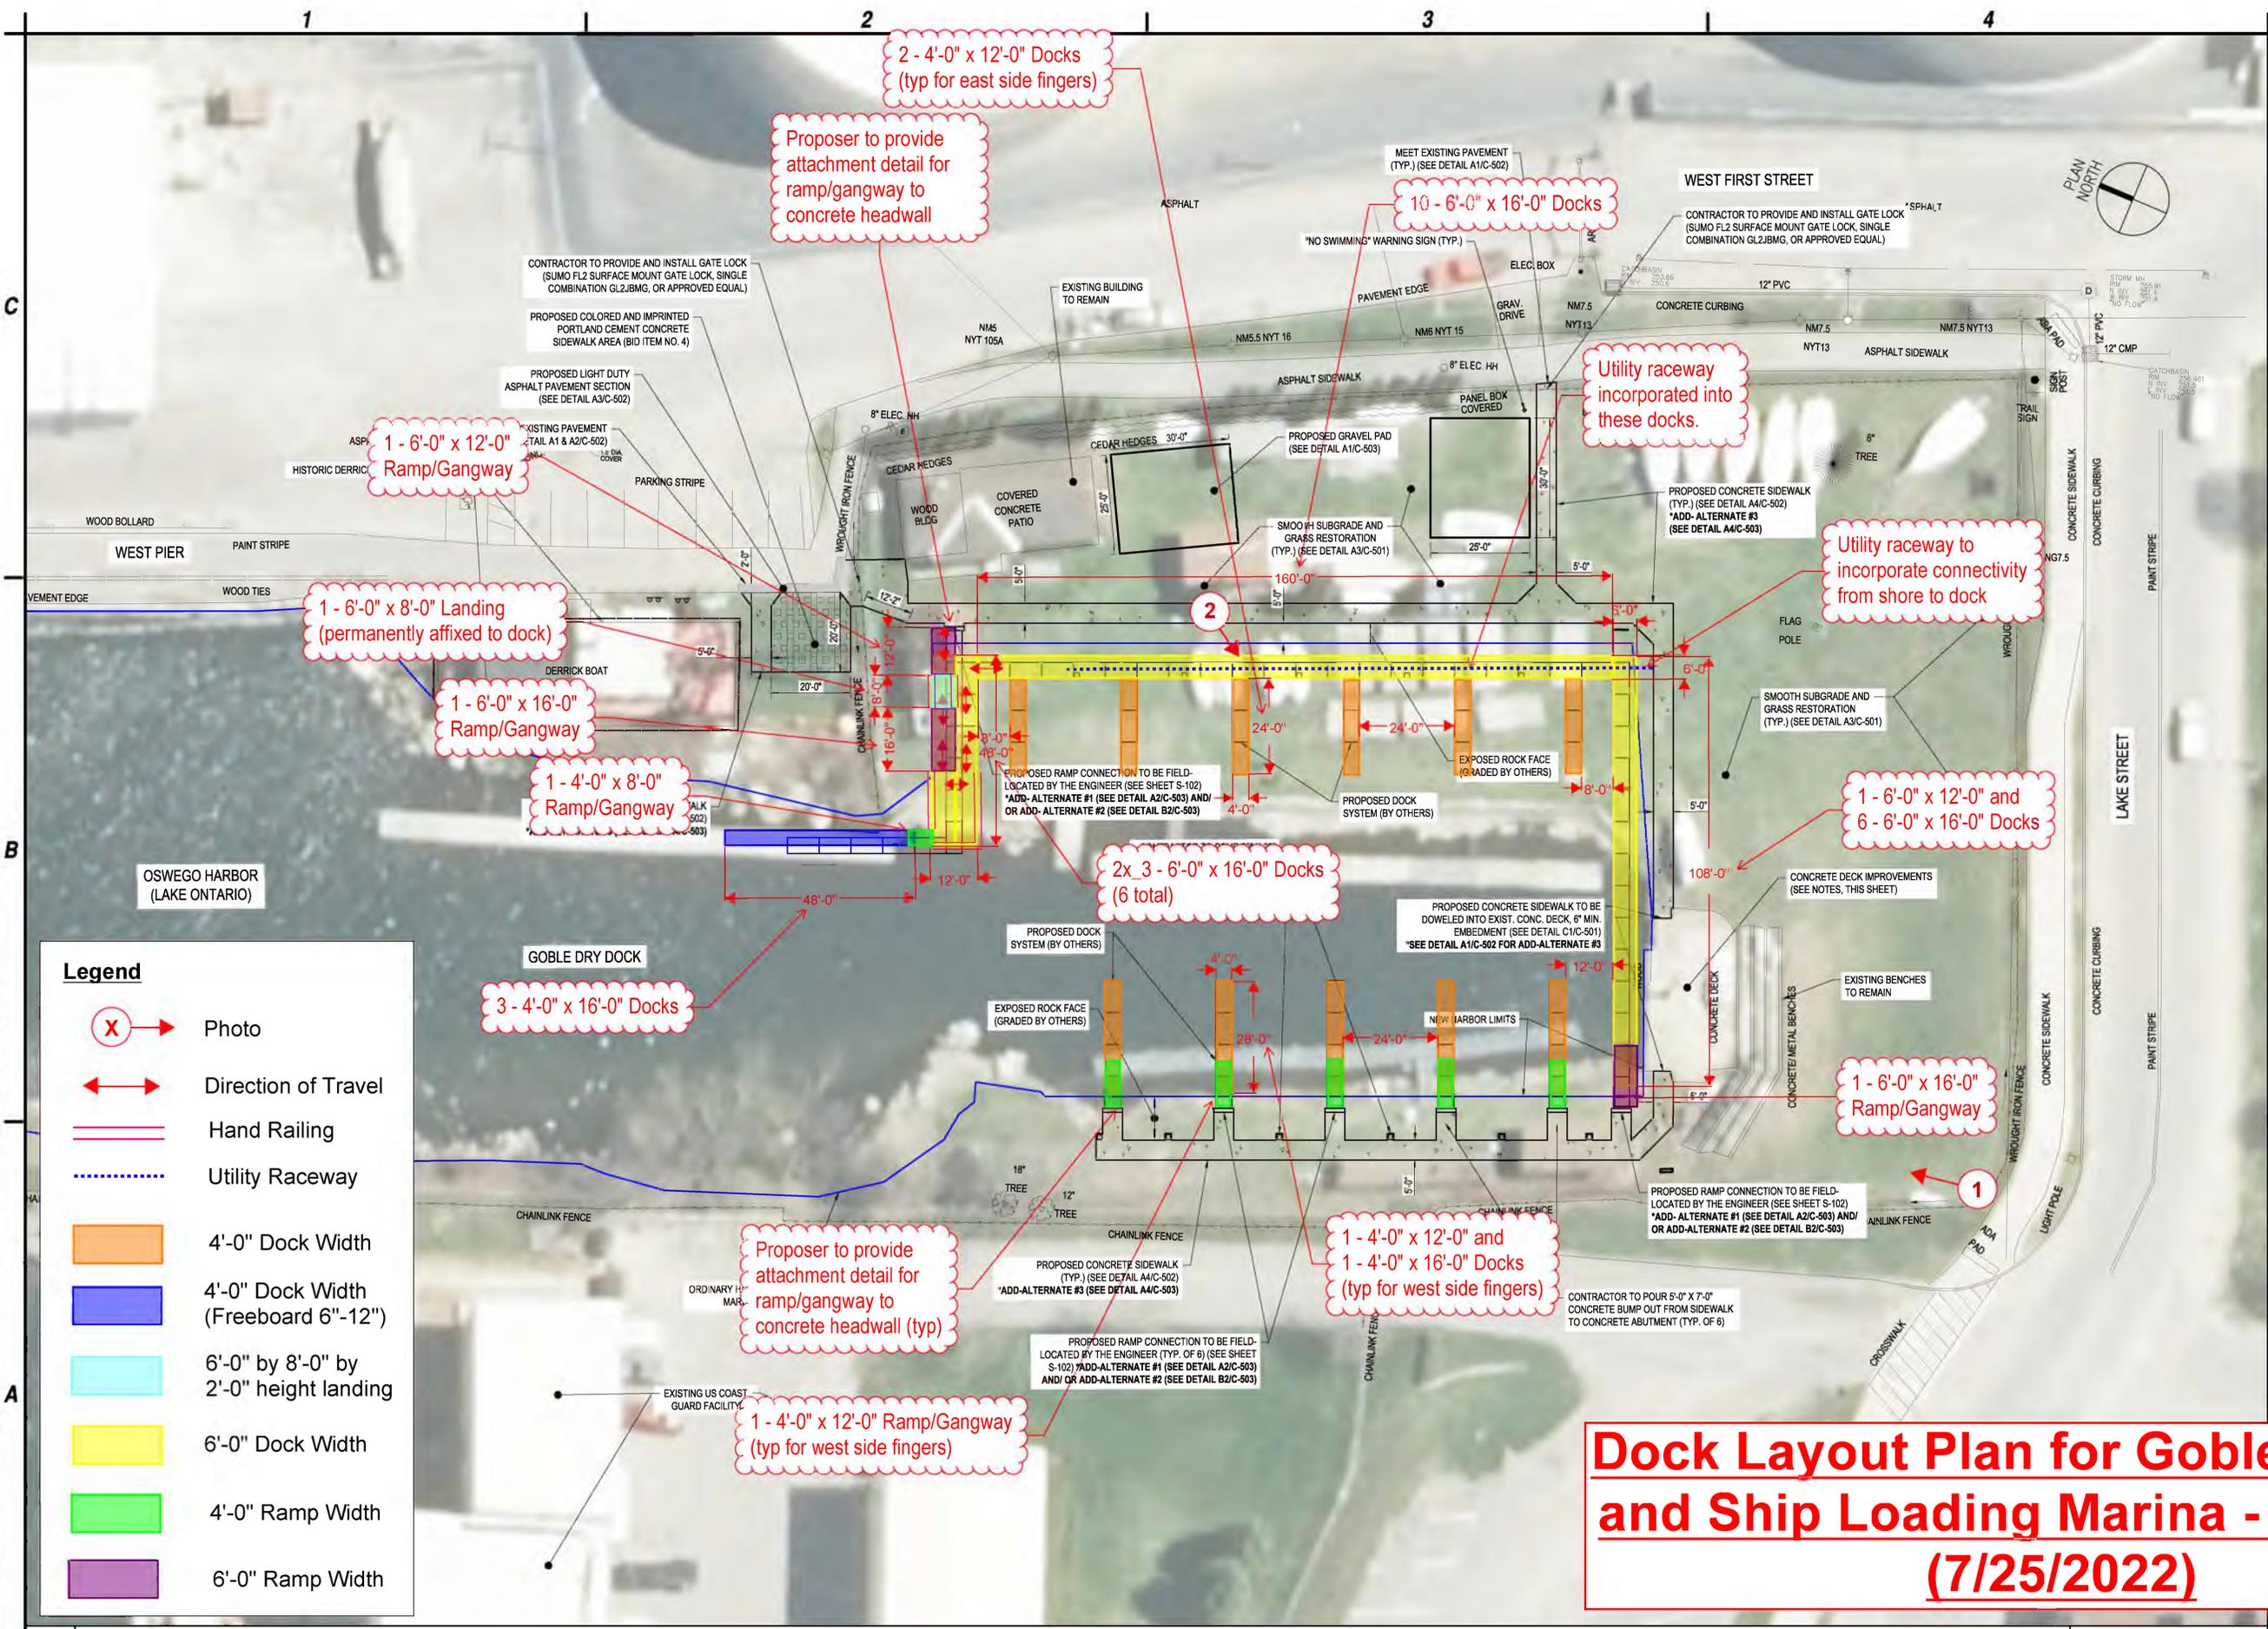

Legend

- Photo
- Direction of Travel
- Hand Railing
- Utility Raceway
- 4'-0" Dock Width
- 4'-0" Dock Width (Freeboard 6"-12")
- 6'-0" by 8'-0" by 2'-0" height landing
- 6'-0" Dock Width
- 4'-0" Ramp Width
- 6'-0" Ramp Width

Dock Layout Plan for Goble Dry Dock and Ship Loading Marina - Dock RFP (7/25/2022)

A1 SITE PLAN
 SCALE: 1" = 20'-0"



Mar 10, 2022 - 8:37am
 F:\Project\301 - Port of Oswego\301.030.002 - REDI GRANTS\301.030.002 - 3RED02 Goble Marina\Design\CADD\Sheet Files\Re-Bld\301030002_C-102_Site Plan.dwg